

物 件 写 真



土地・建物外観

物 件 写 真 (建物内部)



台 所




浴 室



宿 泊 室 (和室 9畳)



宿 泊 室 (洋室 約6畳)

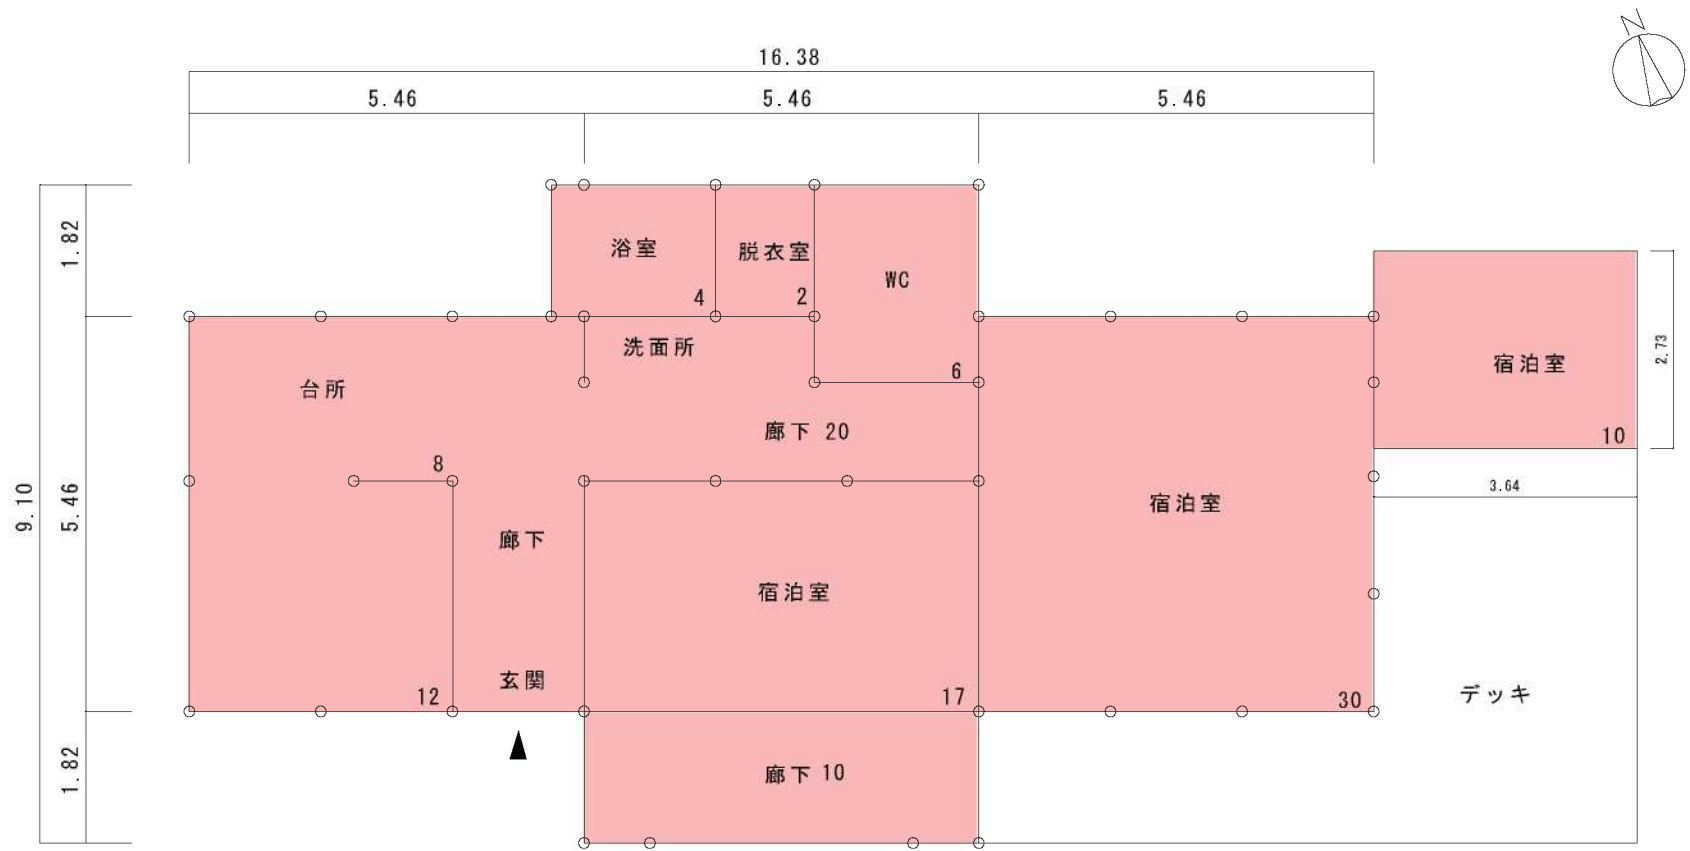

平面図 109㎡ S = 1/100